





LEGEND:  
- - - SITE BOUNDARY

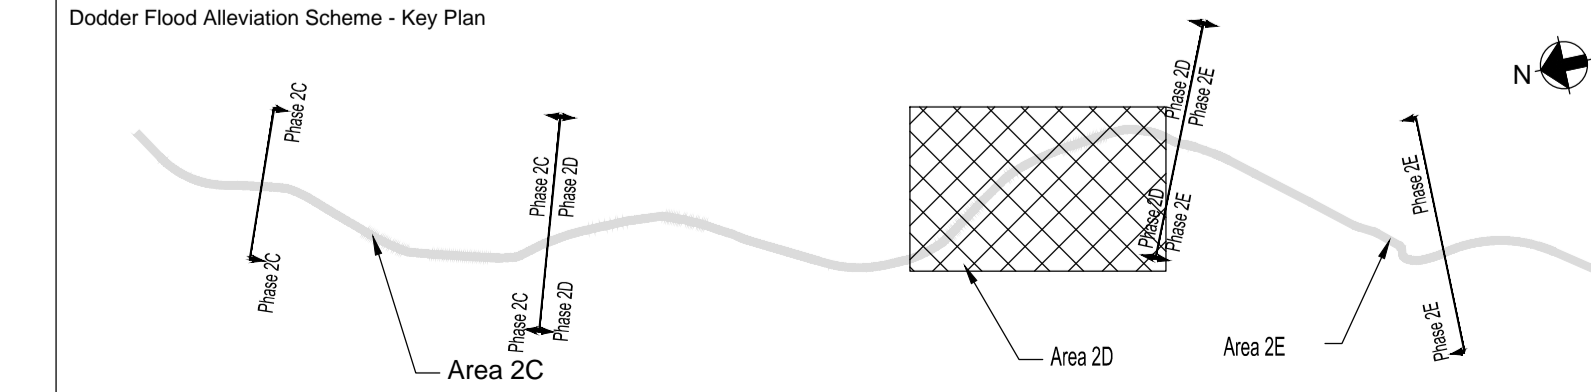

P1	06/04/17	VB	BT	IA
Issue	Date	By	Chkd	Appd

Clients



DUBLIN CITY COUNCIL  
 Comhairle Cathrach Bhaile Átha Cliath  
 ENVIRONMENT AND ENGINEERING DEPARTMENT  
 An Roinn Comhshaoil agus Innealtóireachta

Civic Offices,  
 Wood Quay,  
 Dublin 8.

Contractor

Project Title  
**Donnybrook Greenway**

Scale at A1 1:1000 @ A1

Date: April 2017

Consultant



Arup, 50 Ringsend Road  
 Dublin 4  
 Tel +353(0)1 233 4455 Fax +353(0)1 668 3169  
 www.arup.ie

Drawing Title  
**Area 2D - Donnybrook RFC  
 Location Map**

Drawing Status  
**For Planning**

Project No <b>253355</b>	Drawing No <b>D-DL-A-0001</b>	Issue <b>P1</b>
-----------------------------	----------------------------------	--------------------