



FOR PLANNING



LEGEND:  
- - - - - SITE BOUNDARY

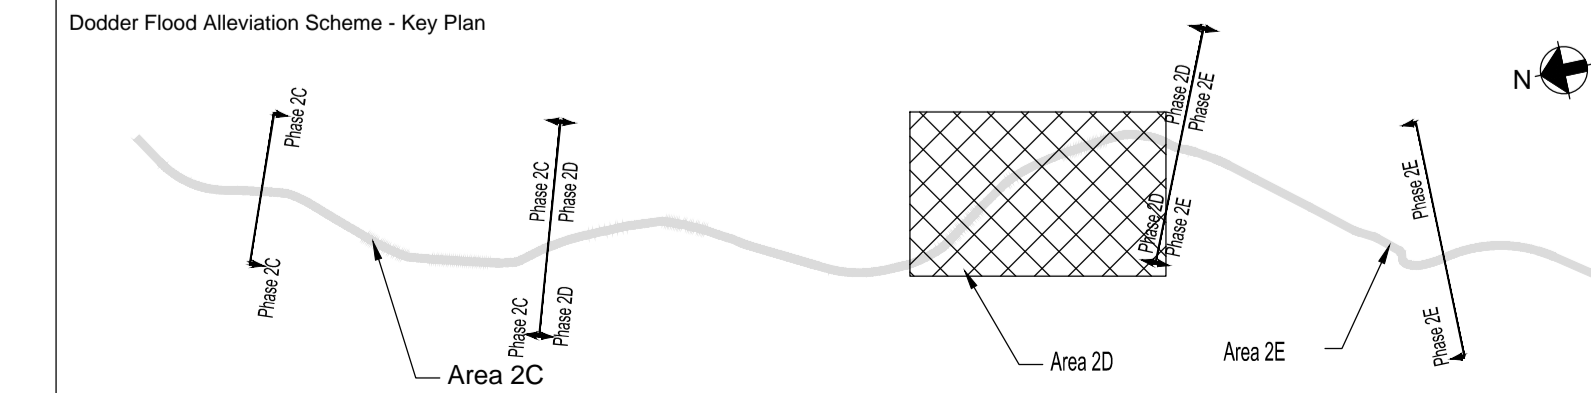

P1	06/04/17	VB	BT	IA
Issue	Date	By	Chkd	Appd

Clients  
  
**Dublin City**  
 Baile Átha Cliath

DUBLIN CITY COUNCIL  
 Comhairle Cathrach Bhaile Átha Cliath  
 ENVIRONMENT AND ENGINEERING DEPARTMENT  
 An Roinn Comhshaoil agus Innealtóireachta

Civic Offices,  
 Wood Quay,  
 Dublin 8.

Contractor

Project Title  
**Donnybrook Greenway**

Scale at A1 1:500 @ A1  
Date: April 2017

Consultant  
  
**ARUP**  
 Arup, 50 Ringsend Road  
 Dublin 4  
 Tel +353(0)1 233 4455 Fax +353(0)1 668 3169  
 www.arup.ie

Drawing Title  
**Area 2D - Donnybrook RFC**  
Location Map 1:500  
Sheet 1

Drawing Status  
**For Planning**  
 Project No **253355** Drawing No **D-DL-A-0002** Issue **P1**