



**FOR PLANNING**

NOTES:  
1. ALL DIMENSIONS IN m UNLESS OTHERWISE NOTED.

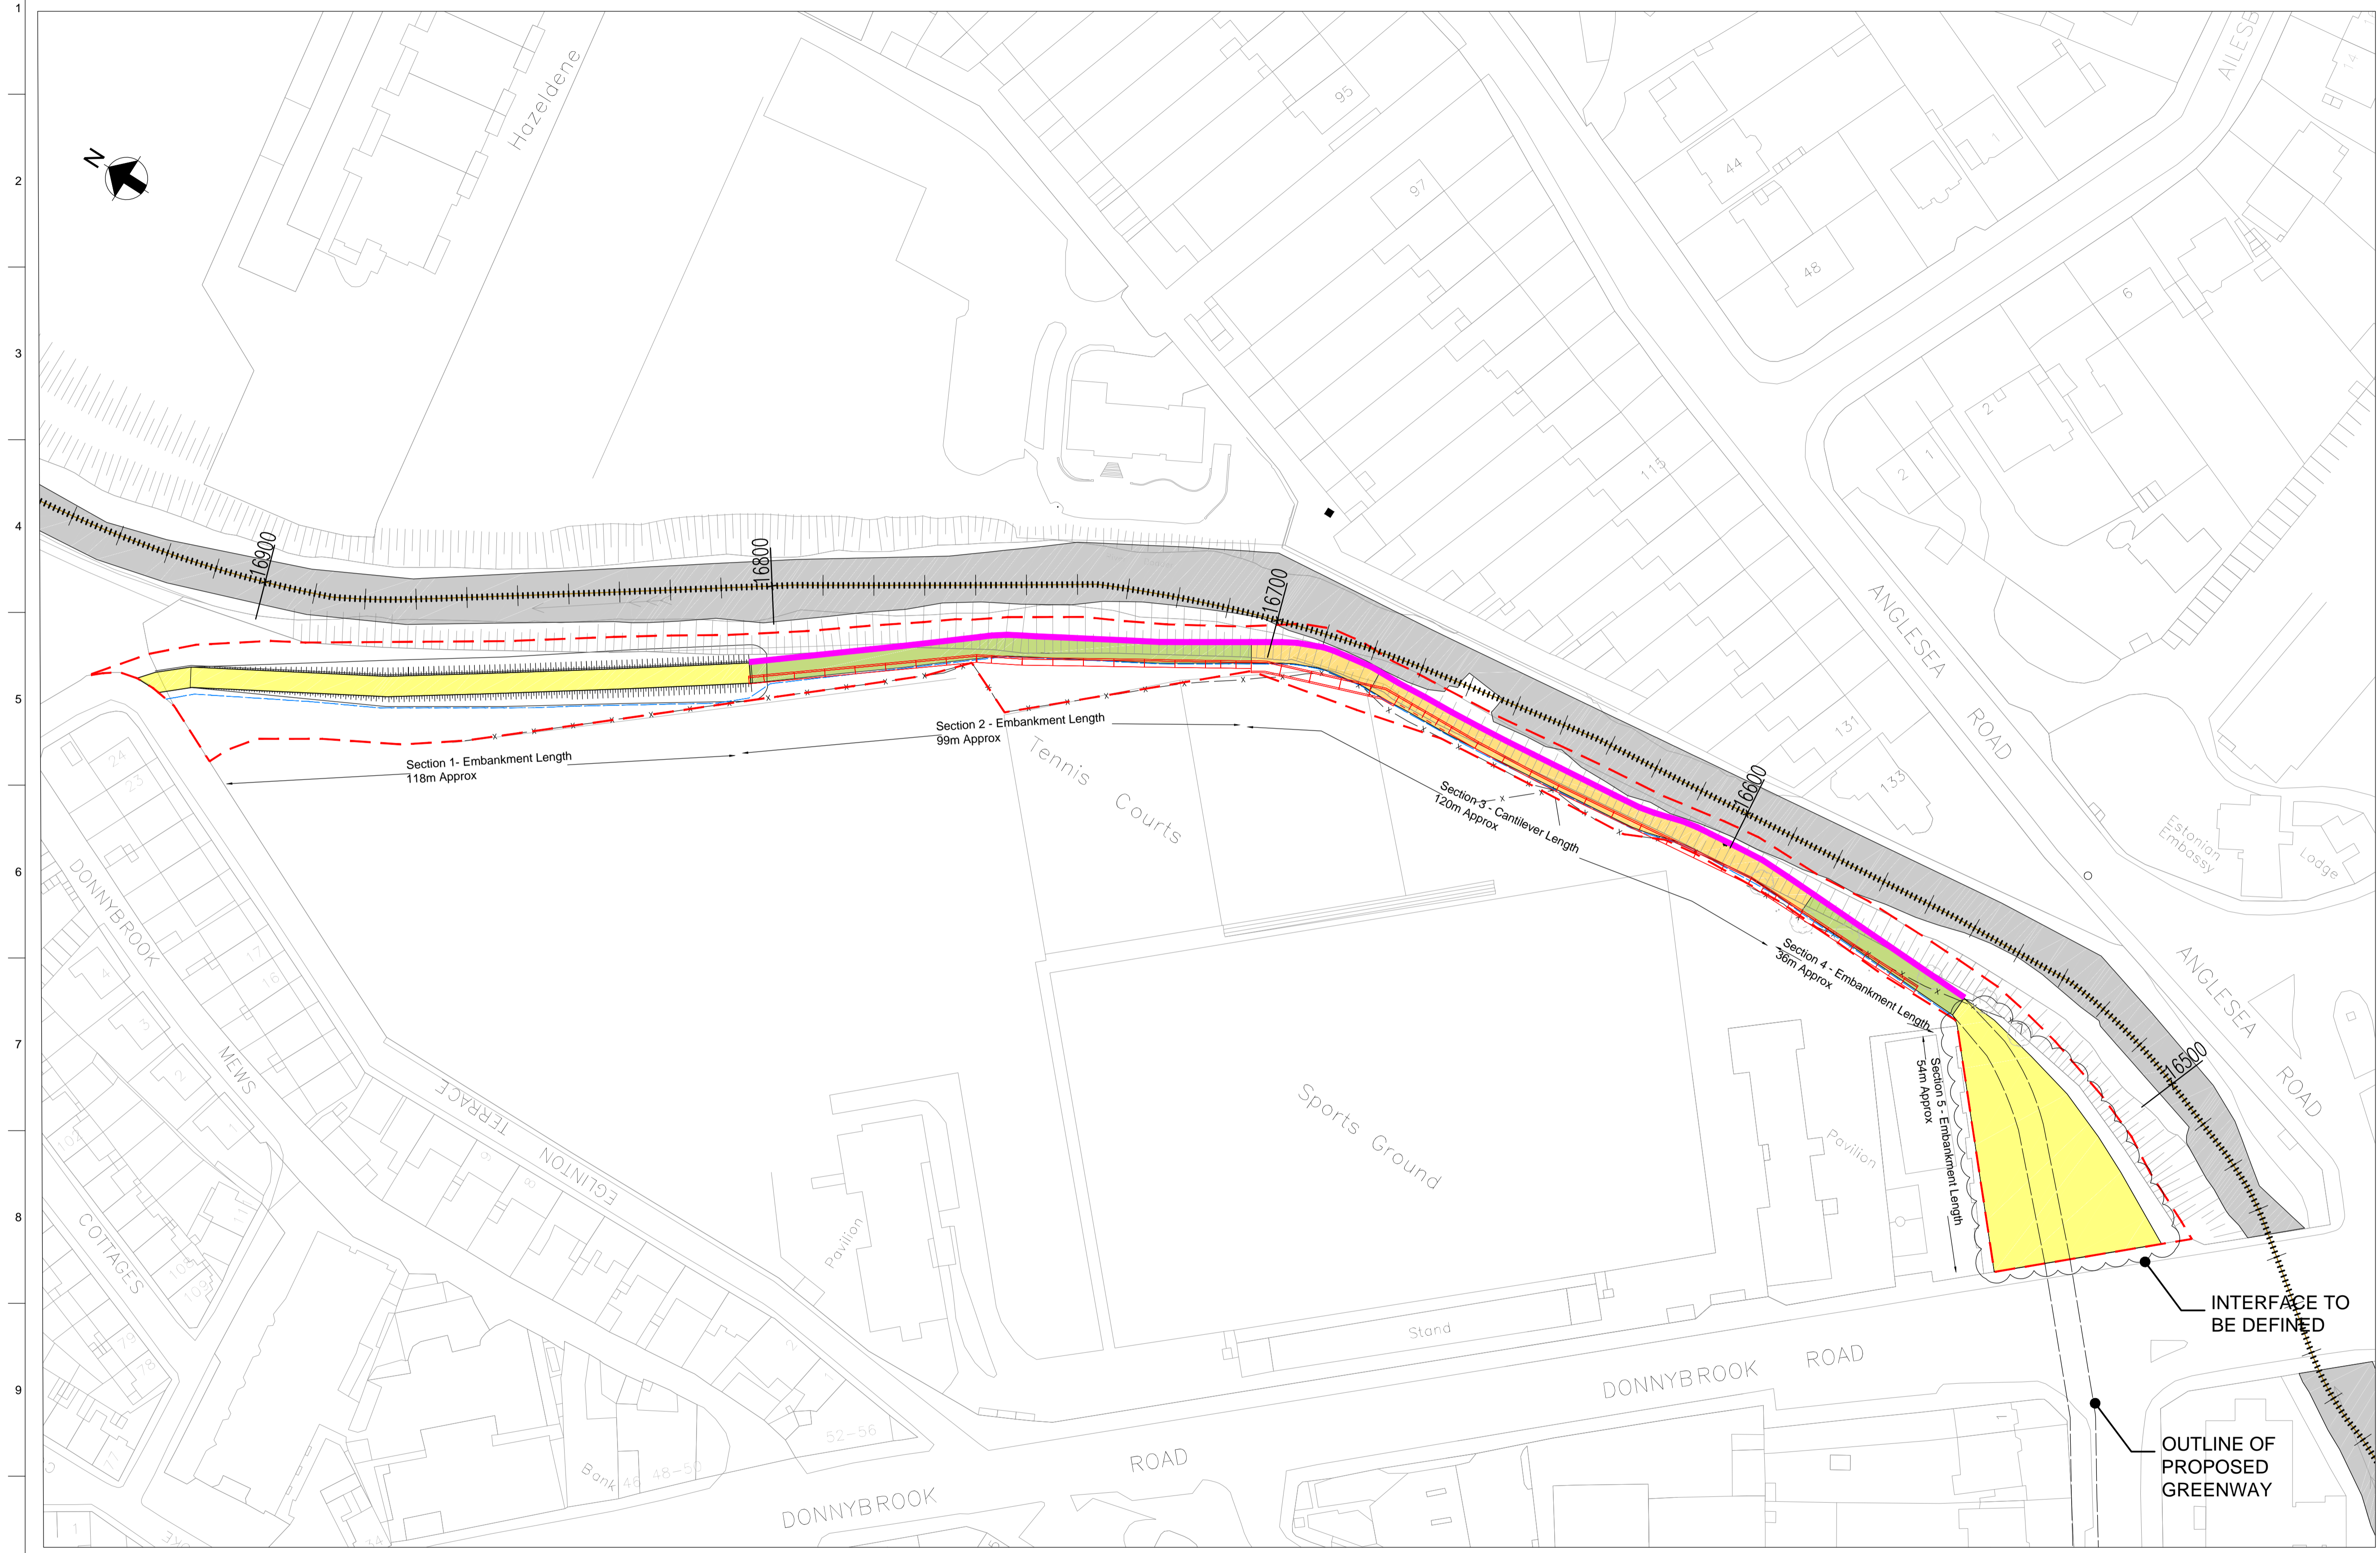

**LEGEND:**

- SITE BOUNDARY
- x - EXISTING FENCE
- - - PROPOSED FENCE/SCREENING
- NEW FLOOD WALL
- ORIGINAL FLOOD WALL PROPOSAL
- EMBANKMENT WITHOUT WALL
- EMBANKMENT WITH WALL
- CONCRETE CANTILEVER WITH WALL

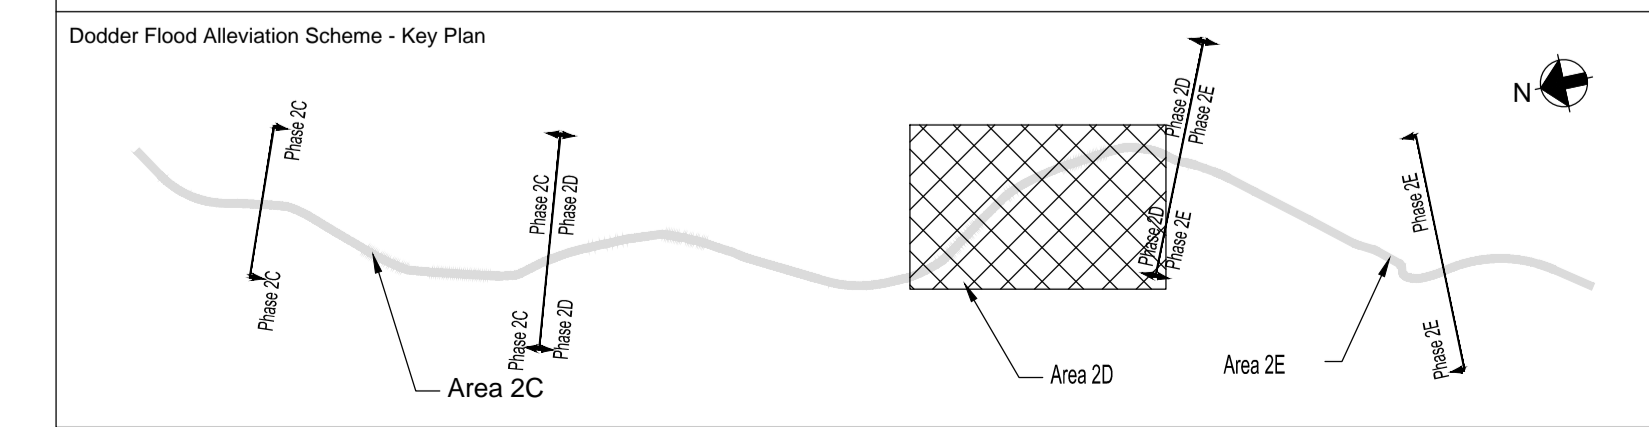

Issue	Date	By	Chkd	Appd
P1	06/04/17	VB	BT	IA

**Clients**

**DUBLIN CITY COUNCIL**  
Comhairle Cathrach Bhaile Átha Cliath  
ENVIRONMENT AND ENGINEERING DEPARTMENT  
An Roinn Comhshaoil agus Innealtóireachta

**Dublin City**  
Baile Átha Cliath

Civic Offices,  
Wood Quay,  
Dublin 8.

**Contractor**

**Project Title**  
Donnybrook Greenway

**Scale at A1**  
1:750 @ A1

**Date:**  
April 2017

**Consultant**

**ARUP**

Arup, 50 Ringsend Road  
Dublin 4  
Tel +353(0)1 233 4455 Fax +353(0)1 668 3169  
www.arup.ie

**Drawing Title**  
Area 2D - Donnybrook RFC  
Proposed Plan Layout

**Drawing Status**  
**For Planning**

**Project No**  
253355

**Drawing No**  
D-DL-A-0004

**Issue**  
P1